


SCALE (M)

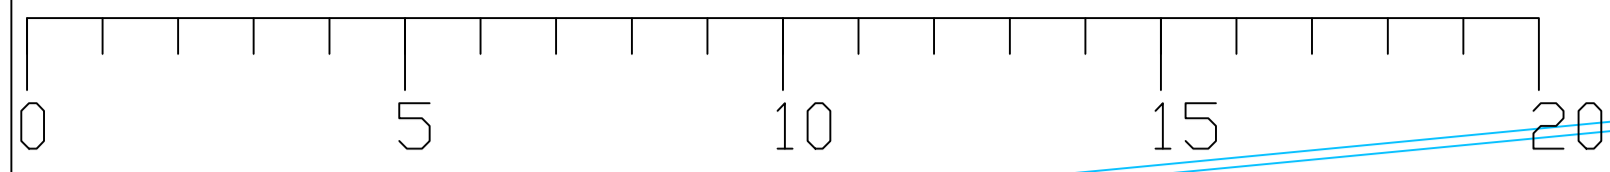

HIGHWAY OWNED

HIGHWAY OWNED

HIGHWAY OWNED

PARTY WALL

PARTY WALL

LAND OWNERSHIP

SHARED OWNERSHIP

LAND OWNERSHIP

LAND OWNERSHIP

© This drawing remains the property of Pinpoint Engineer Ltd and shall not be copied without prior written consent.
 All dimensions to be checked on site and any discrepancies to be reported before work commences.
 Tree information including species, heights, diameters and spread are an approximation only and is subject to discrepancy, should accurate and detailed information be required a specialist should be sought.
 If scaling off this drawing the scale bar should be utilised to verify paper size is correct.

Notes:

Rev	Comment	By	Date

TEL: 07815958772
 E-MAIL: RDM@PINPOINTENGINEER.CO.UK
 WEB: PINPOINTENGINEER.CO.UK
 ADDRESS: 37, CHESTERTON DRIVE,
 MERSTHAM, SURREY, RH1 3NZ

Client:

REDSKY HOMES LTD

Job Title:

KINGSMOOR ROAD, HIGH WYCOMBE

Drawing Title:

LEGAL BOUNDARY PROPOSAL

Status:

INFORMATION

Date Drawn:	Drawn By:	Scale:
22/05/2016	R.MILNE	A1 1:100
Job Reference:	Drg No:	Rev:
-	RHL-001	-