


CONTROL STATIONS				
REFERENCE	POINT STYLE	EASTING	NORTHING	HEIGHT
A1	H.L.T.I. NAIL	507.054	1008.362	51.230
A3	H.L.T.I. NAIL	495.494	1005.695	50.000
A4	H.L.T.I. NAIL	513.026	1000.000	50.345
A5	H.L.T.I. NAIL	500.000	1000.000	50.000
A6	H.L.T.I. NAIL	504.046	977.251	49.256
A7	H.L.T.I. NAIL	502.610	980.133	49.530
A8	H.L.T.I. NAIL	485.445	961.208	48.558
A9	H.L.T.I. NAIL	489.255	951.913	48.221
A10	H.L.T.I. NAIL	504.960	937.363	46.887
A12	H.L.T.I. NAIL	479.859	952.295	48.230

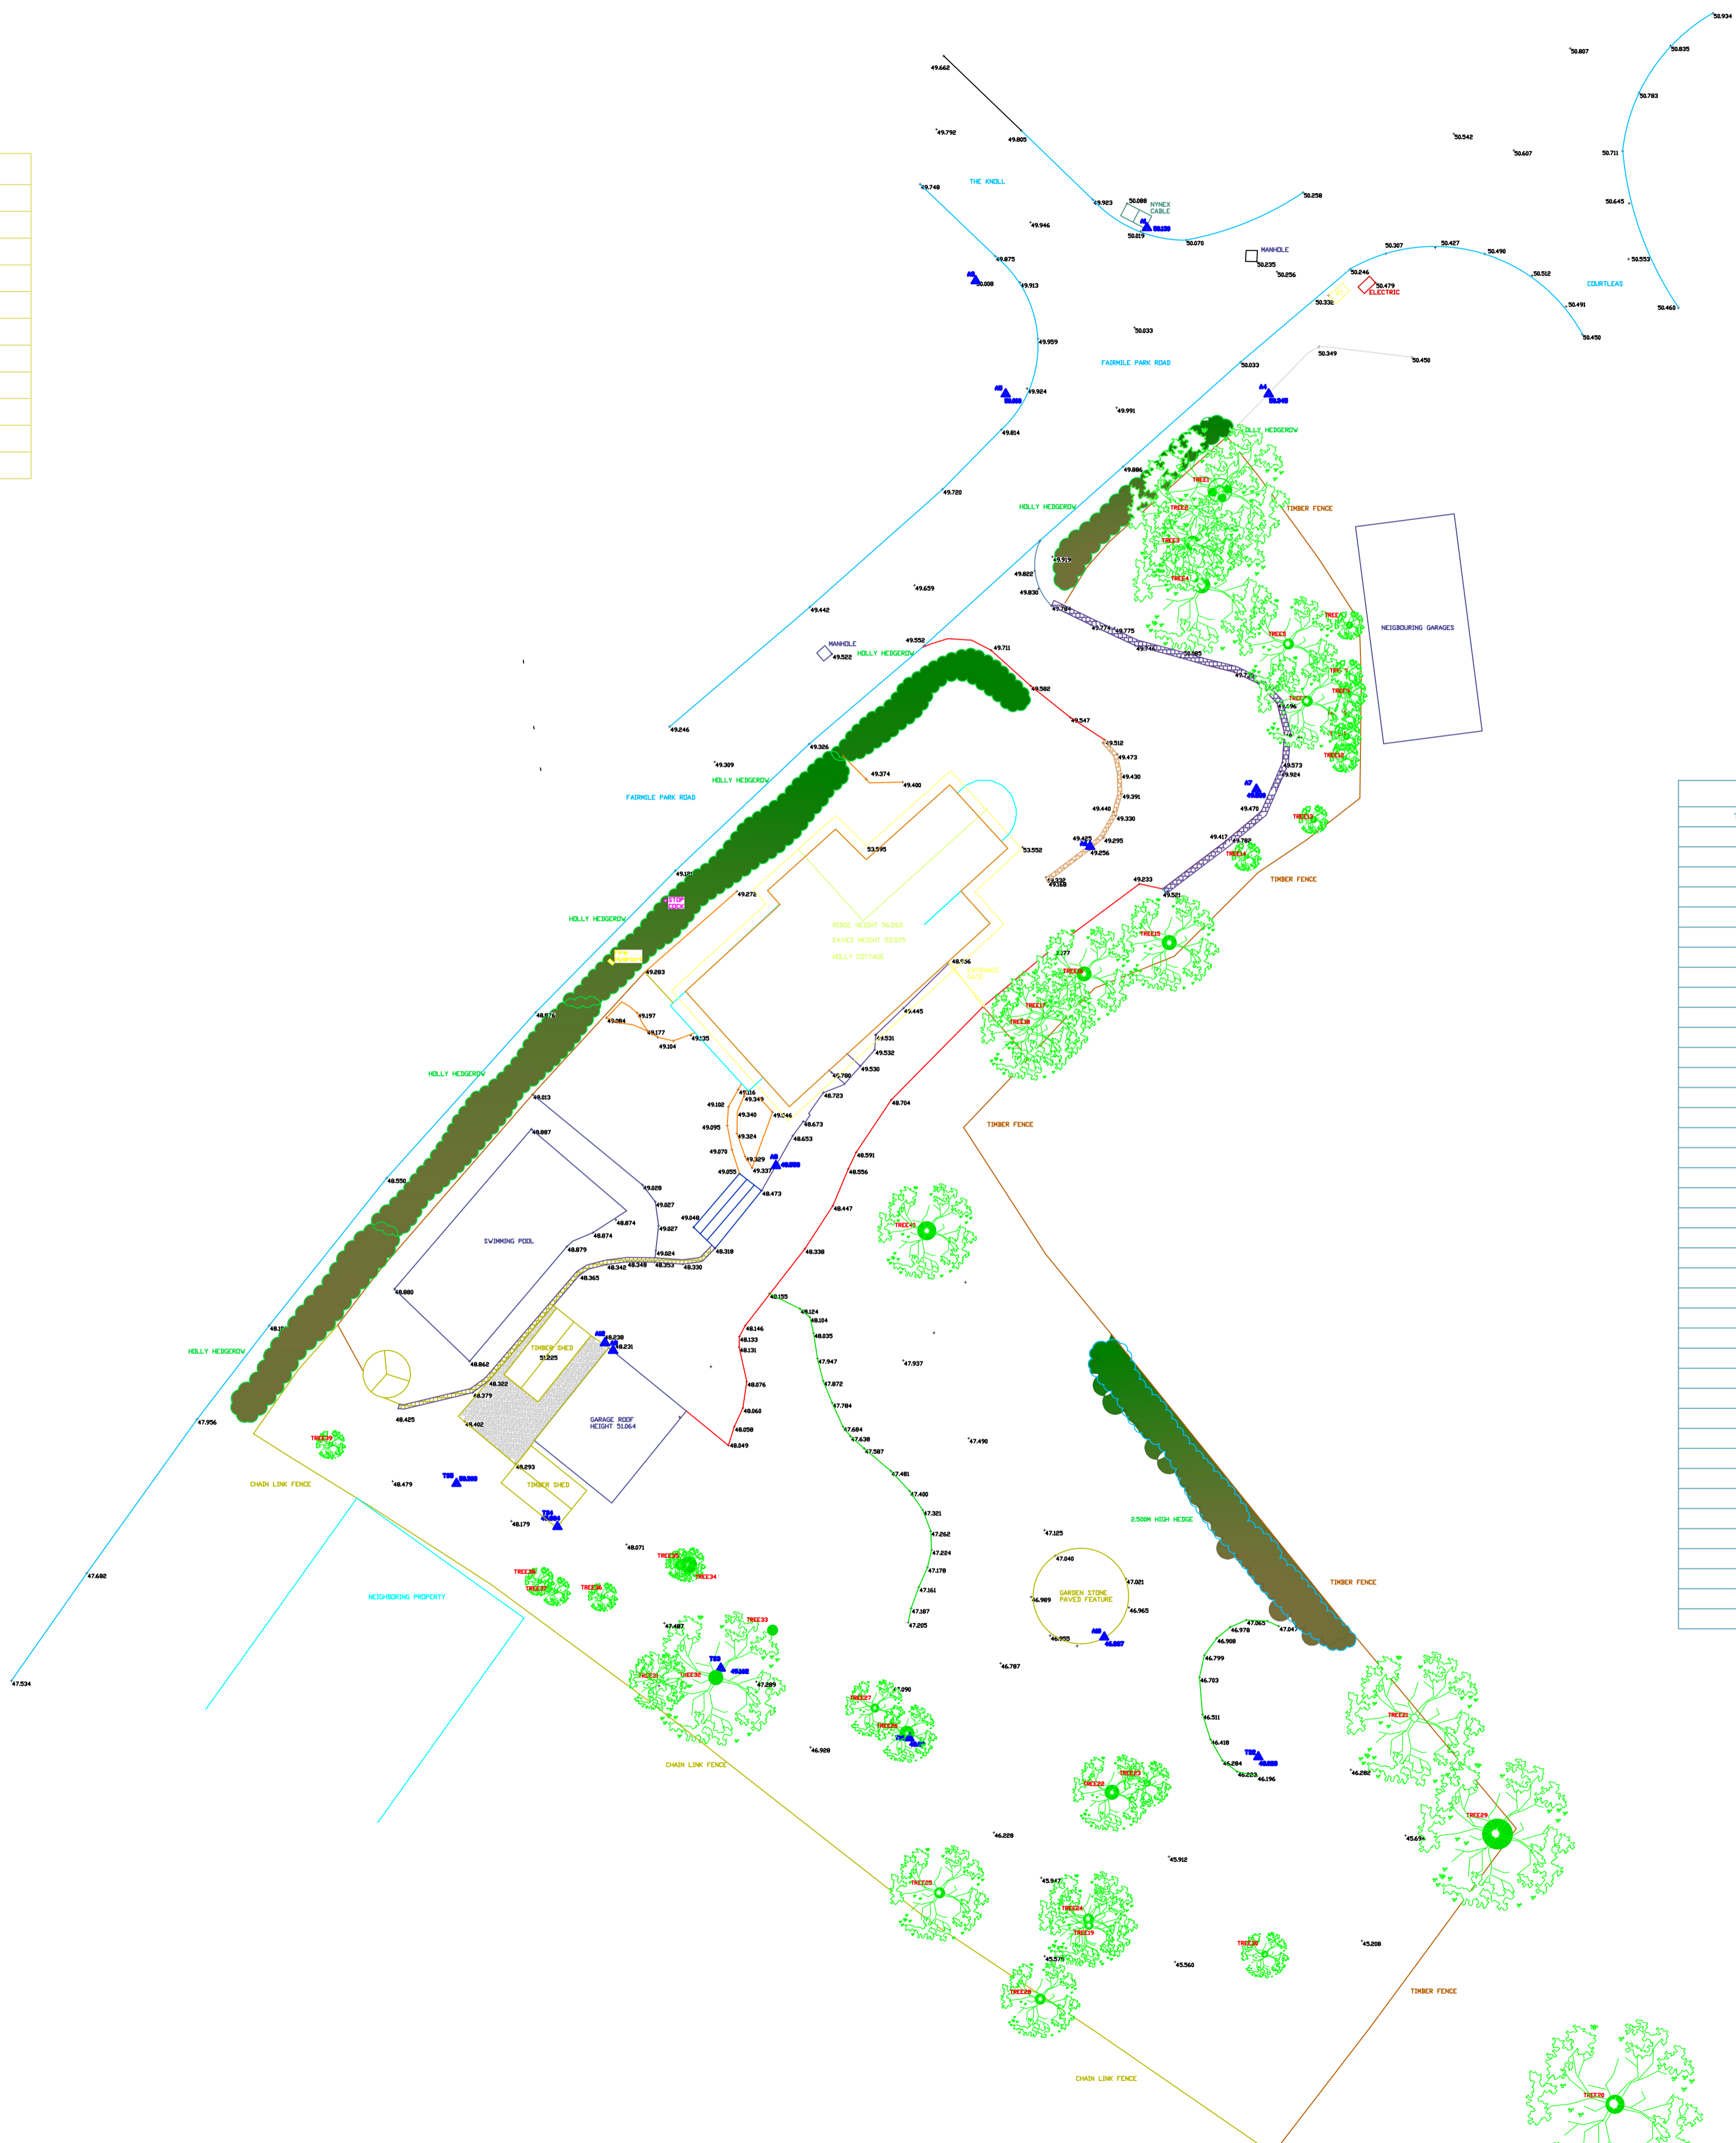

TREE SCHEDULE				
TREE	TRUNK DIAMETER	SPREAD	HEIGHT	SPECIES
T1	1.200	7.000	10.000	CONIFER
T2	0.300	2.500	6.000	CONIFER
T3	0.700	5.000	13.000	PINE
T4	0.800	5.000	7.000	CONIFER
T5	0.500	5.000	9.000	CONIFER
T6	0.250	1.500	9.000	CONIFER
T7	0.450	5.000	7.500	LIME
T8	0.200	1.500	8.500	CONIFER
T9	0.200	1.500	8.500	CONIFER
T10	0.200	1.500	8.500	CONIFER
T11	0.300	1.500	8.500	CONIFER
T12	0.200	1.500	8.500	CONIFER
T13	0.250	2.500	6.500	PINE
T14	0.200	1.000	7.000	CONIFER
T15	0.700	5.000	8.500	CONIFER
T16	0.600	5.000	10.000	UNKNOWN
T17	0.150	3.000	5.500	CONIFER
T18	0.200	3.000	5.500	CONIFER
T19	0.400	3.500	15.500	PINE
T20	0.900	9.000	20.000	UNKNOWN
T21	0.300	7.000	16.000	SILVER BIRCH
T22	0.650	4.000	10.000	CONIFER
T23	0.250	2.500	9.000	CONIFER
T24	0.550	4.500	17.000	PINE
T25	0.500	4.500	10.000	UNKNOWN
T26	0.750	7.500	7.000	UNKNOWN
T27	0.450	3.000	11.000	CONIFER
T28	0.500	4.000	16.000	UNKNOWN
T29	1.500	8.000	17.000	CONIFER
T30	0.300	2.500	9.000	CONIFER
T31	0.300	4.000	4.000	CONIFER
T32	0.700	6.000	7.000	PINE
T33	0.550	2.500	10.000	CONIFER
T34	0.800	2.500	7.000	UNKNOWN
T35	0.600	1.500	6.000	UNKNOWN
T36	0.200	1.500	6.000	UNKNOWN
T37	0.200	1.000	7.000	UNKNOWN
T38	0.200	1.000	7.000	UNKNOWN
T39	0.200	2.500	10.000	CONIFER
T40	0.900	5.500	11.000	PINE

© This drawing remains the property of Pinpoint Engineer and shall not be copied without prior written consent.

All dimensions to be checked on site and any discrepancies to be reported before work commences.

Note: Tree information is subject to discrepancy and for an accurate specification and identification a tree specialist should be consulted.

Rev	Comment	By	Date



TEL: 07815958772
 E-MAIL: RDM@PINPOINTENGINEER.CO.UK
 WEB: PINPOINTENGINEER.CO.UK
 ADDRESS: 57, CHESTERTON DRIVE,
 MERBTHAM, SURREY, RH1 3NZ

Client:
FORBES CLAYMORE

Job Title:
HOLLY COTTAGE, OXSHOTT

Drawing Title:
TOPOGRAPHICAL SURVEY

Status:
INFORMATION

Date Drawn: 01/02/2016	Drawn By: R.MILNE	Scale: A1 1:200
---------------------------	----------------------	--------------------

Job Reference: OXSHOTT	Dwg No: FC001	Rev: -
---------------------------	------------------	-----------