

© This drawing remains the property of Pinpoint Engineer Ltd and shall not be copied without prior written consent.

All dimensions to be checked on site and any discrepancies to be reported before work commences.



Tree information including species, heights, diameters and spread are an approximation only and is subject to discrepancy, should accurate and detailed information be required a specialist should be sought.

If scaling off this drawing the scale bar should be utilised to verify paper size is correct.

Inaccessible survey points and lines due to lack of visibility or obstacles have been replaced with predicted/projected lines. Surrounding property eaves, ridge and building locations have multiple projected lines.

CONTROL STATIONS				
REFERENCE	POINT STYLE	EASTING	NORTHING	HEIGHT
▲ STN1	HILTI NAIL	500000	1000000	50.000
▲ STN2	HILTI NAIL	520.236	1001.733	50.342
▲ STN3	HILTI NAIL	555.704	1004.734	51.398
▲ STN4	HILTI NAIL	499.853	1034.792	50.564
▲ STN5	HILTI NAIL	475.931	1069.028	50.716

TREE SCHEDULE				
TREE	TRUNK DIAMETER	SPREAD	HEIGHT	SPECIES
T1	0.250	4.000	9.000	SILVER BIRCH
T2	0.300	6.000	11.000	SILVER BIRCH
T3	0.200	2.500	8.000	CONIFER
T4	0.800	8.000	15.000	SWEET CHESTNUT
T5	0.500	6.000	10.000	SWEET CHESTNUT
T6	0.300	4.000	13.000	CONIFER
T7	0.150	4.000	4.000	PEAR
T8	0.200	3.000	16.000	CONIFER
T9	1.200	2.000	16.000	CONIFER
T10	2.200	2.000	16.000	CONIFER
T11	0.300	4.000	16.000	CONIFER
T12	0.400	5.000	13.000	UNKNOWN
T13	0.350	8.000	15.000	UNKNOWN
T14	0.200	6.000	16.000	SILVER BIRCH
T15	1.200	2.000	6.000	SWEET CHESTNUT

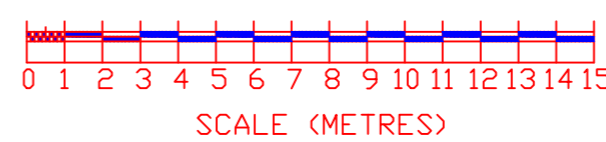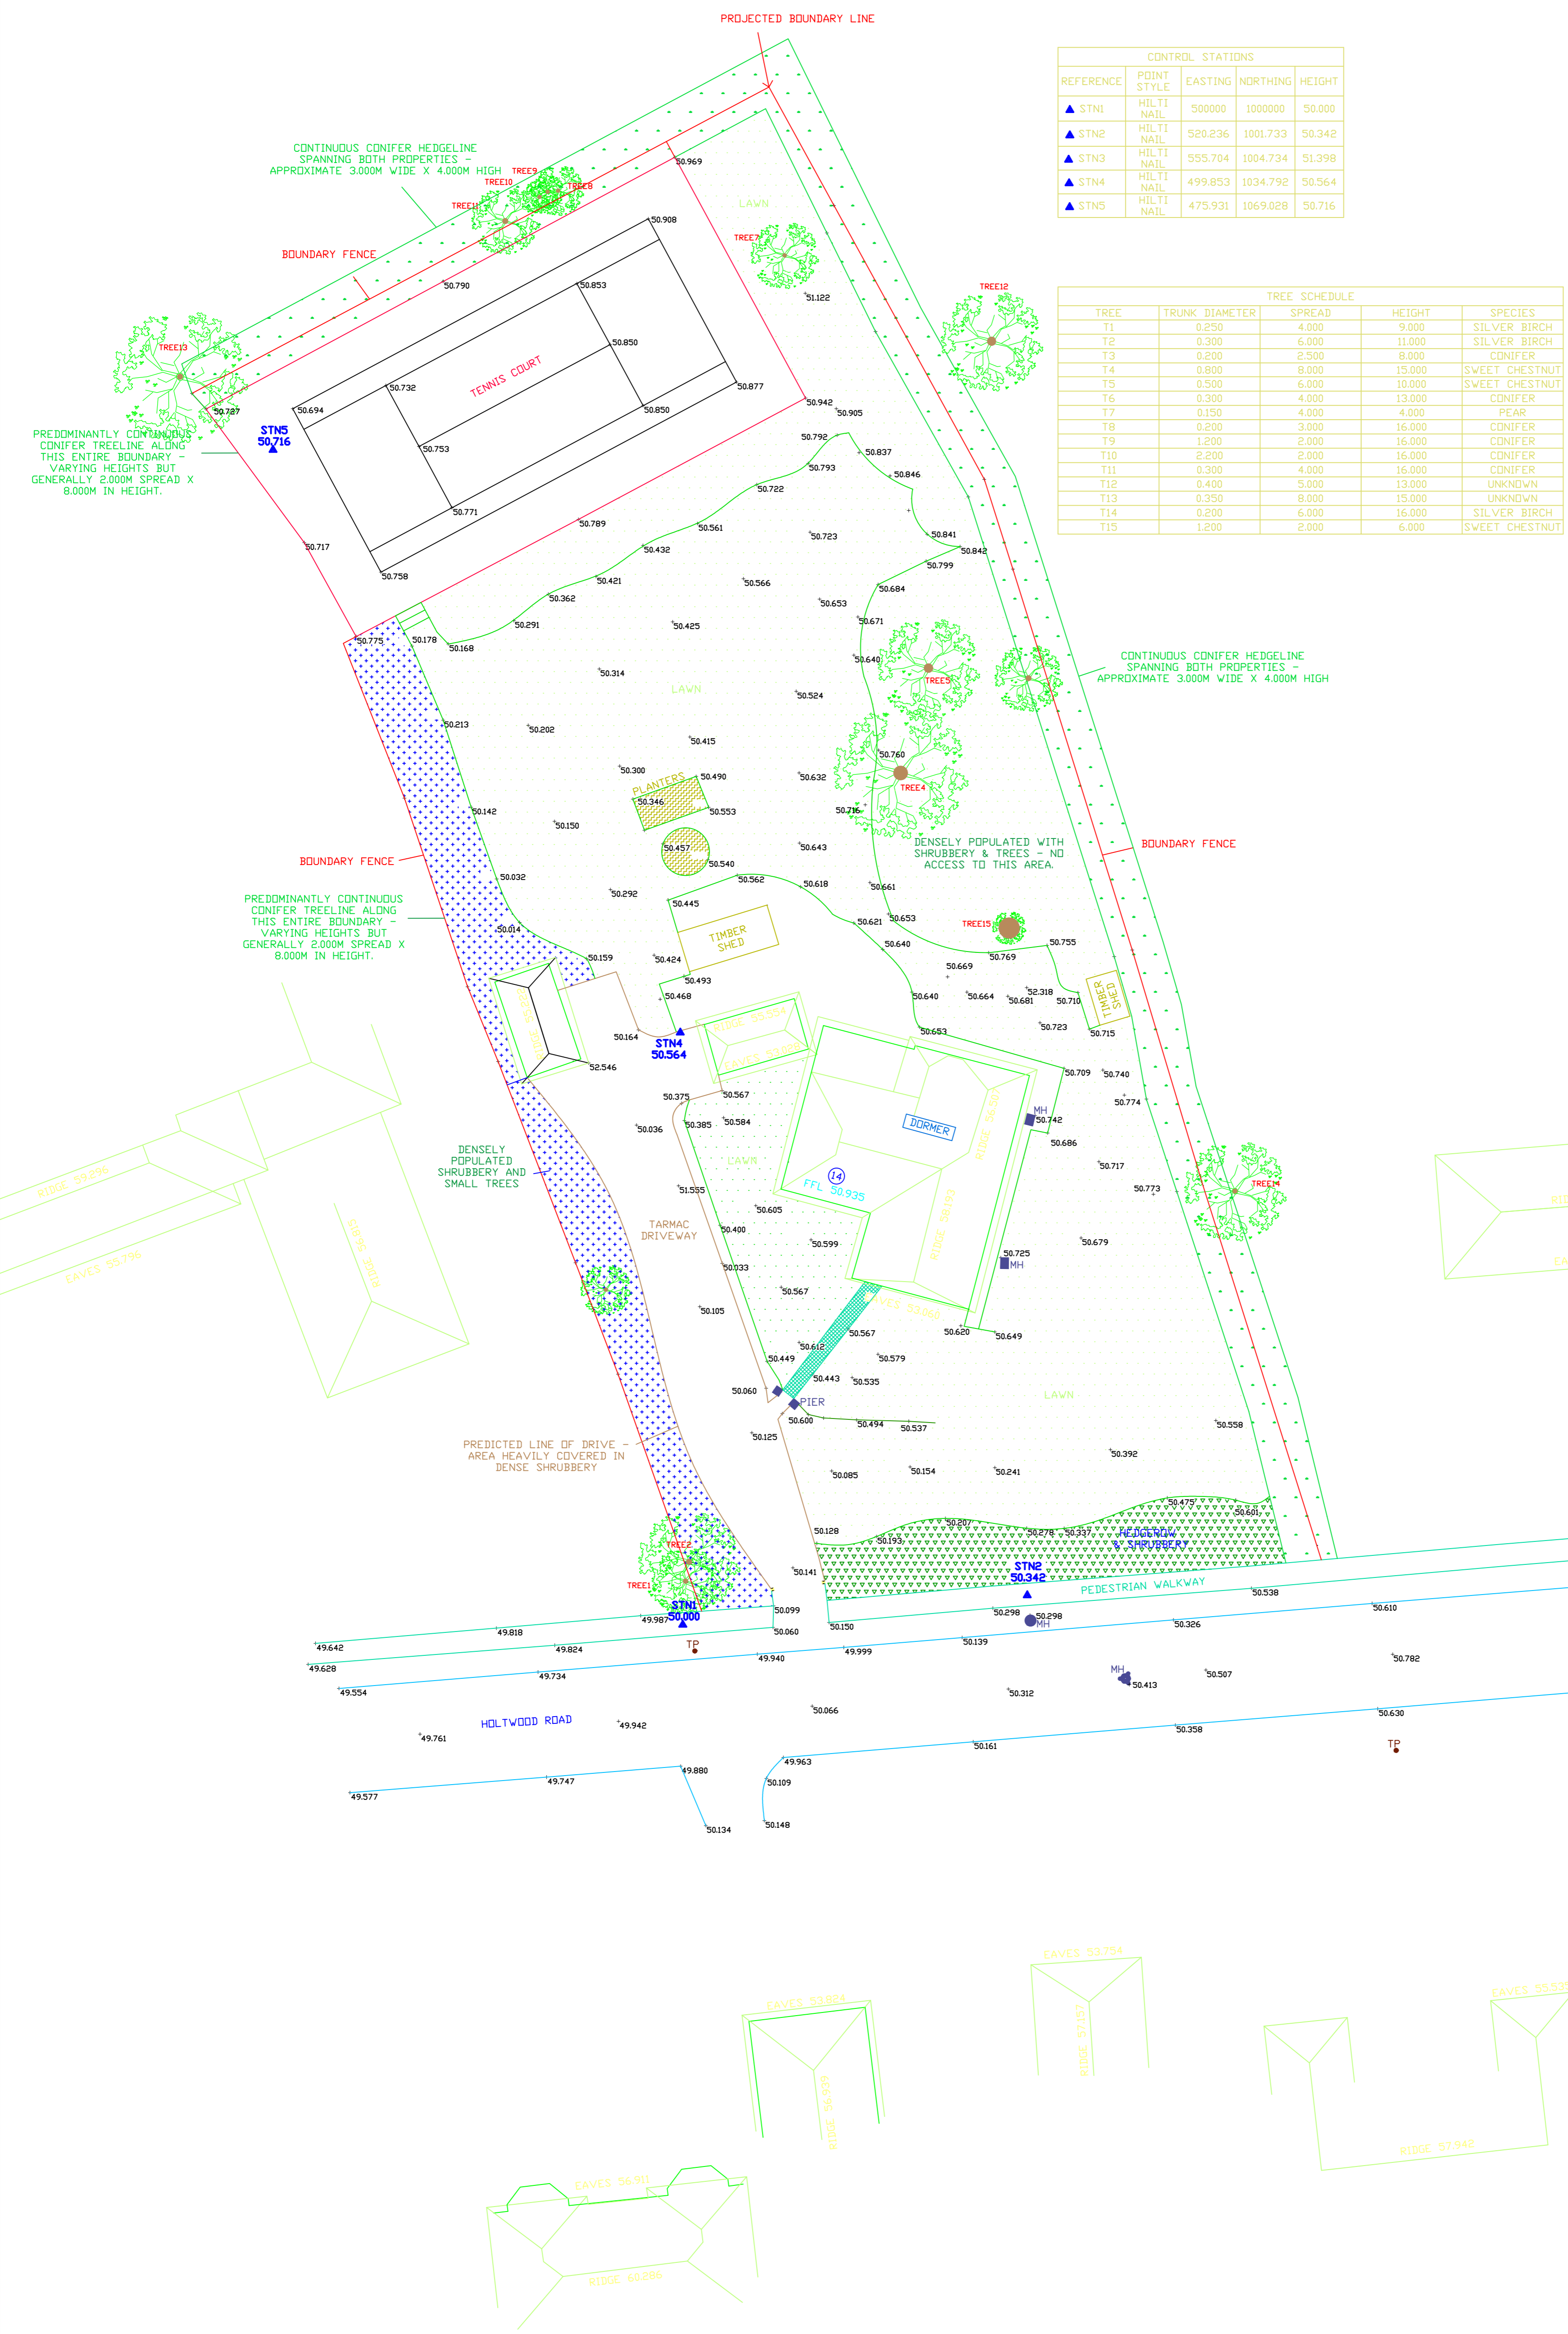

Rev	Comment	By	Date
STN3 51.398			

TEL: 07815958772
 E-MAIL: RDM@PINPOINTENGINEER.CO.UK
 WEB: PINPOINTENGINEER.CO.UK
 ADDRESS: 37, CHESTERTON DRIVE,
 MERTHAM, SURREY, RH1 3NZ

Client:
FORBES CLAYMORE

Job Title:
**14 HOLTWOOD ROAD
OXSHOTT
SURREY**

Drawing Title:
TOPOGRAPHICAL SURVEY

Status:
INFORMATION

Date Drawn: 04/08/2016	Drawn By: R.MILNE	Scale: A1 1:200
---------------------------	----------------------	--------------------

Job Reference: FC_TS005	Drg No: FC001	Rev: -
----------------------------	------------------	-----------