


© This drawing remains the property of Pinpoint Engineer and shall not be copied without prior written consent.

All dimensions to be checked on site and any discrepancies to be reported before work commences.
Tree information including species, heights and spread are an approximation only and is subject to discrepancy, should accurate and detailed information be required a specialist should be sought.

If scaling off this drawing the scale bar should be utilised to verify paper size is correct.

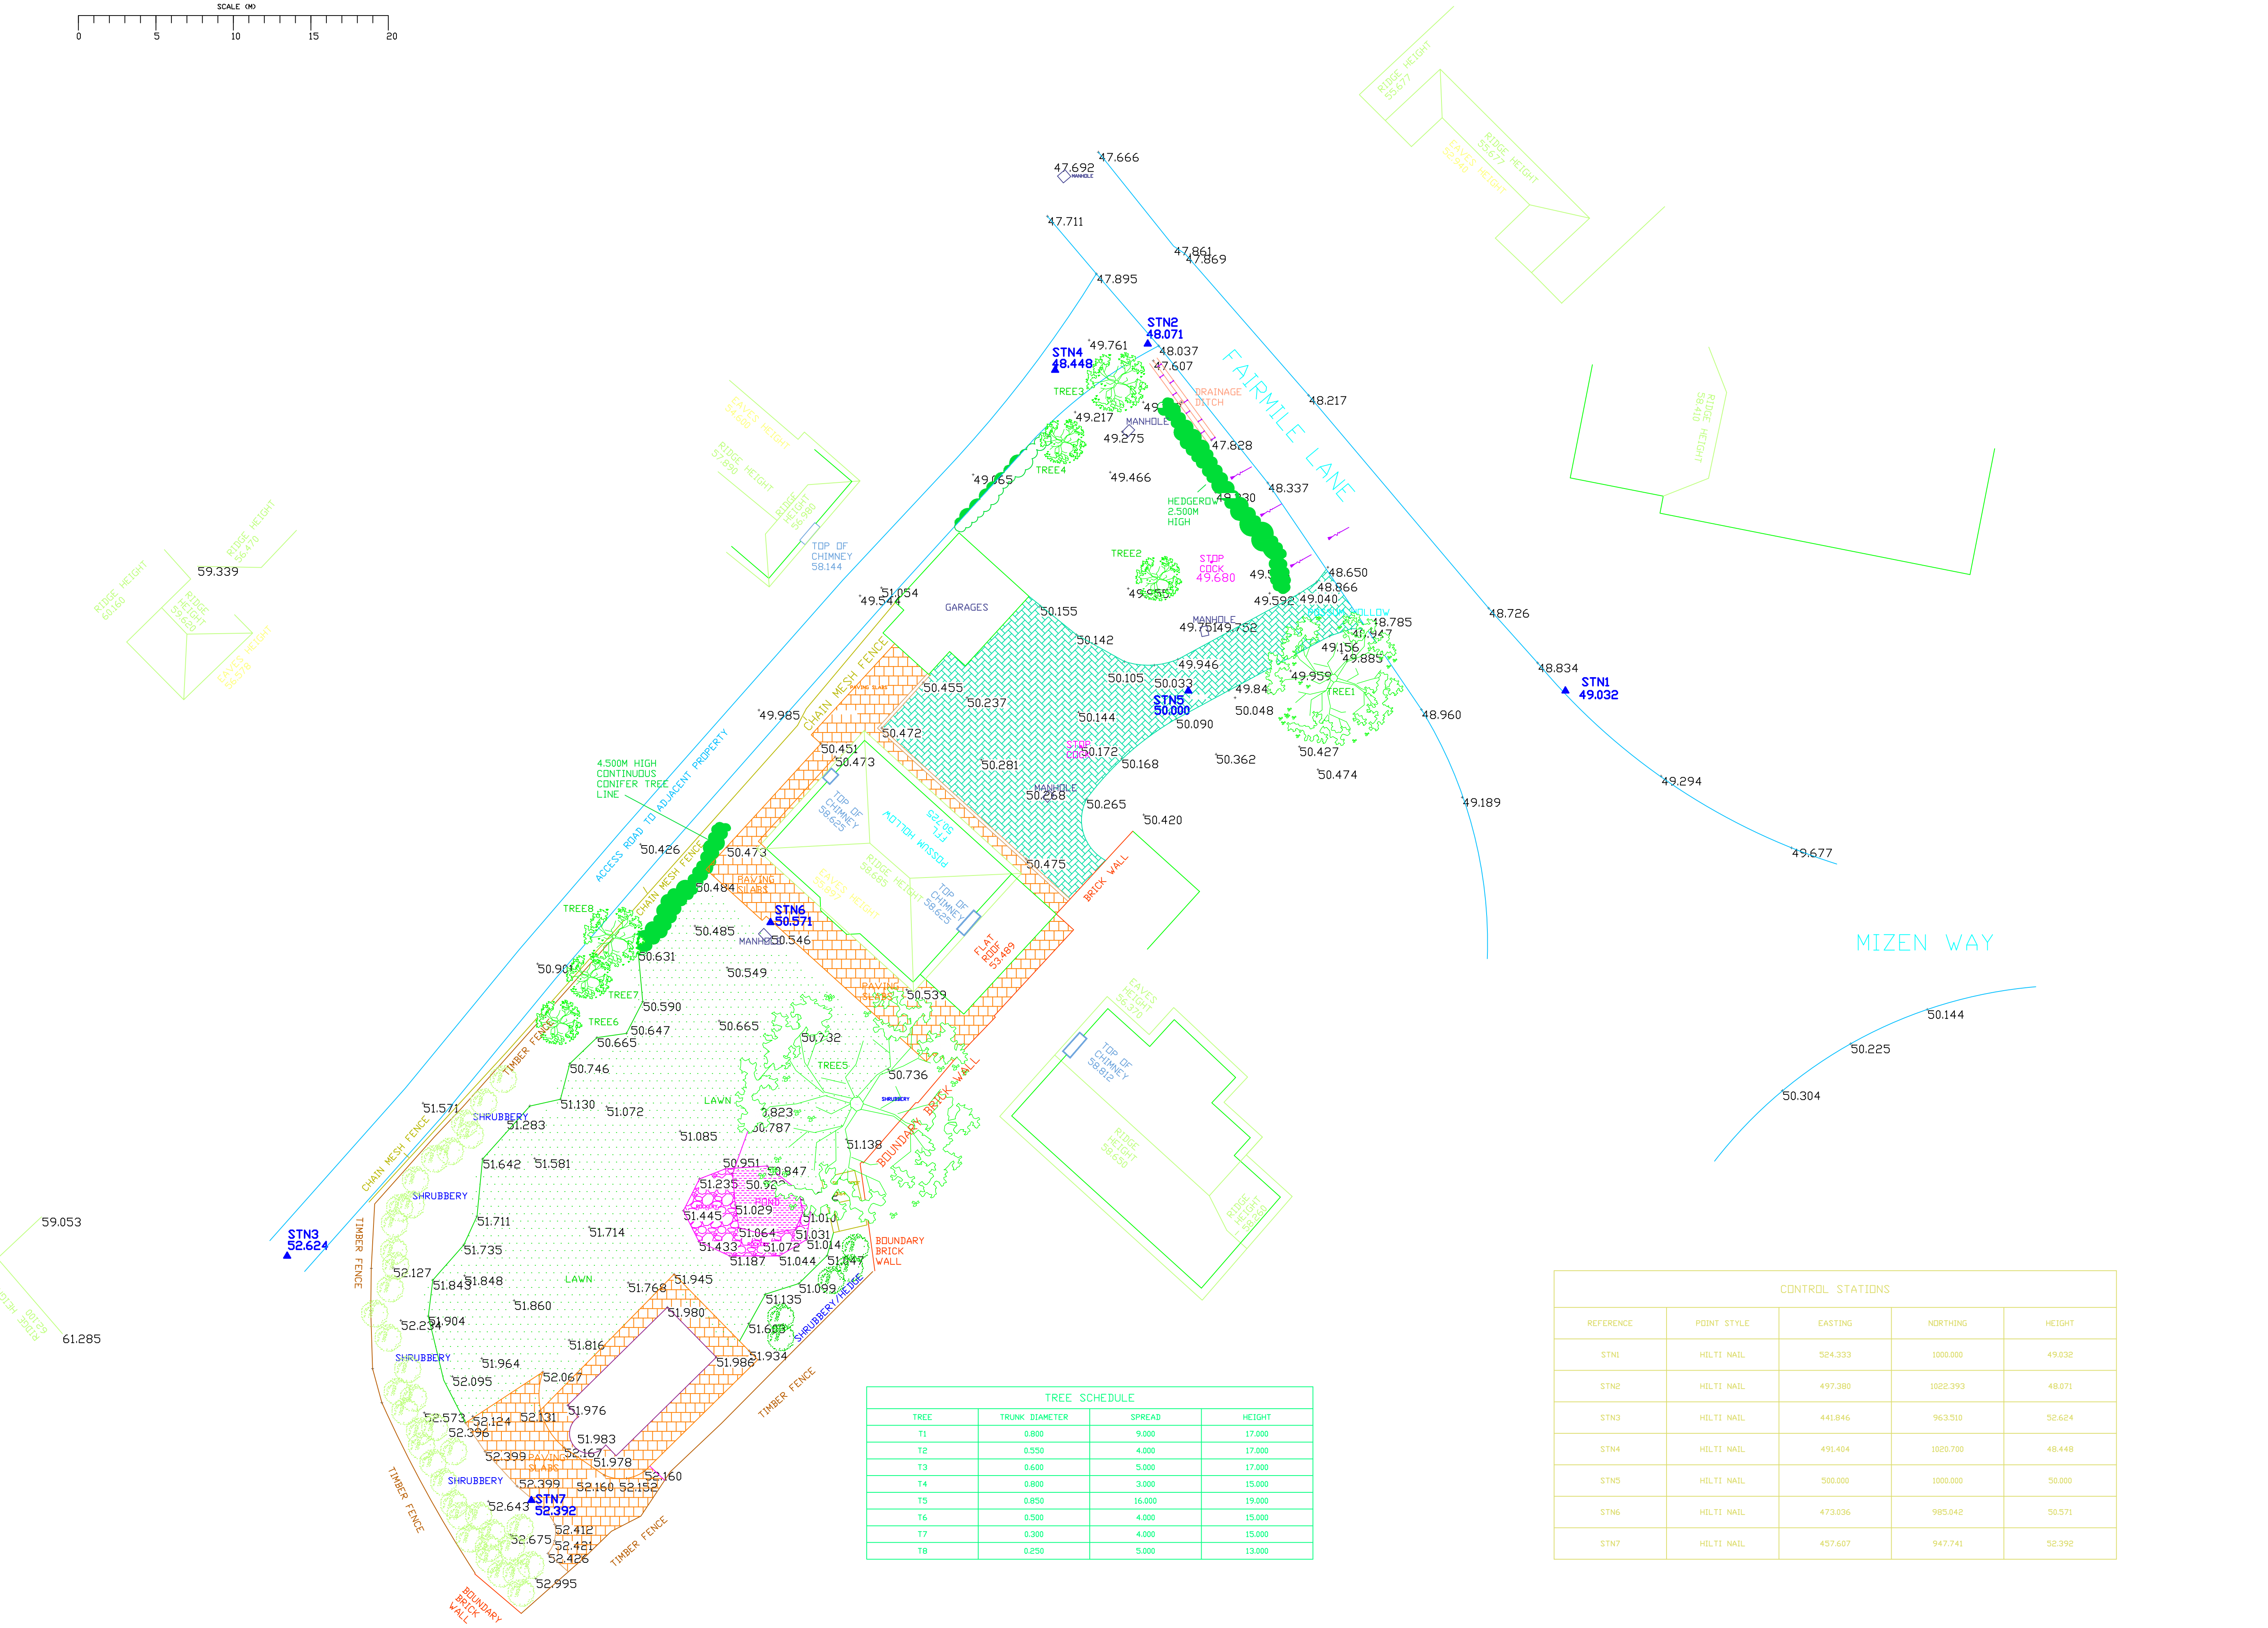

TREE SCHEDULE			
TREE	TRUNK DIAMETER	SPREAD	HEIGHT
T1	0.800	9.000	17.000
T2	0.550	4.000	17.000
T3	0.600	5.000	17.000
T4	0.800	3.000	15.000
T5	0.850	16.000	19.000
T6	0.500	4.000	15.000
T7	0.300	4.000	15.000
T8	0.250	5.000	13.000

CONTROL STATIONS				
REFERENCE	POINT STYLE	EASTING	NORTHING	HEIGHT
STN1	HILTI NAIL	524.333	1000.000	49.032
STN2	HILTI NAIL	497.380	1022.393	48.071
STN3	HILTI NAIL	441.846	963.510	52.624
STN4	HILTI NAIL	491.404	1020.700	48.448
STN5	HILTI NAIL	500.000	1000.000	50.000
STN6	HILTI NAIL	473.036	985.042	50.571
STN7	HILTI NAIL	457.607	947.741	52.392

Rev	Comment	By	Date



Client:
FORBES CLAYMORE

Job Title:
**40 FAIRMILE LANE
COBHAM
SURREY**

Drawing Title:
TOPOGRAPHICAL SURVEY

Status:
INFORMATION

Date Drawn: 11/04/2016
Drawn By: R.MILNE
Scale: A1 1:200

Job Reference: COBHAM
Drg No: FC001
Rev: -