



© This drawing remains the property of Pinpoint Engineer Ltd and shall not be copied without prior written consent.
 All dimensions to be checked on site and any discrepancies to be reported before work commences.
 Tree information including species, heights, diameters and spread are an approximation only and is subject to discrepancy. Should accurate and detailed information be required a specialist should be sought.
 If scaling off this drawing the scale bar should be utilised to verify paper size is correct.

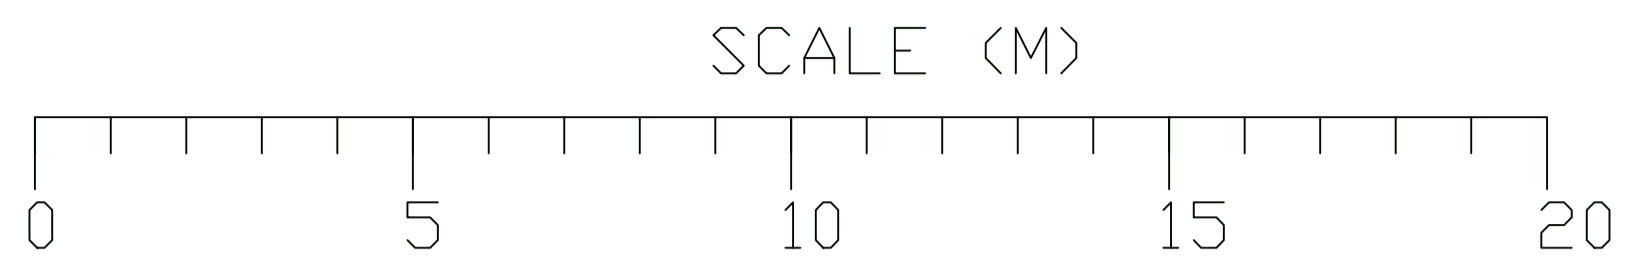

GRANITE PAVING TOTAL
 AREA 235.200 M2
 BRADSTONE PAVING
 TOTAL AREA 230.460 M2

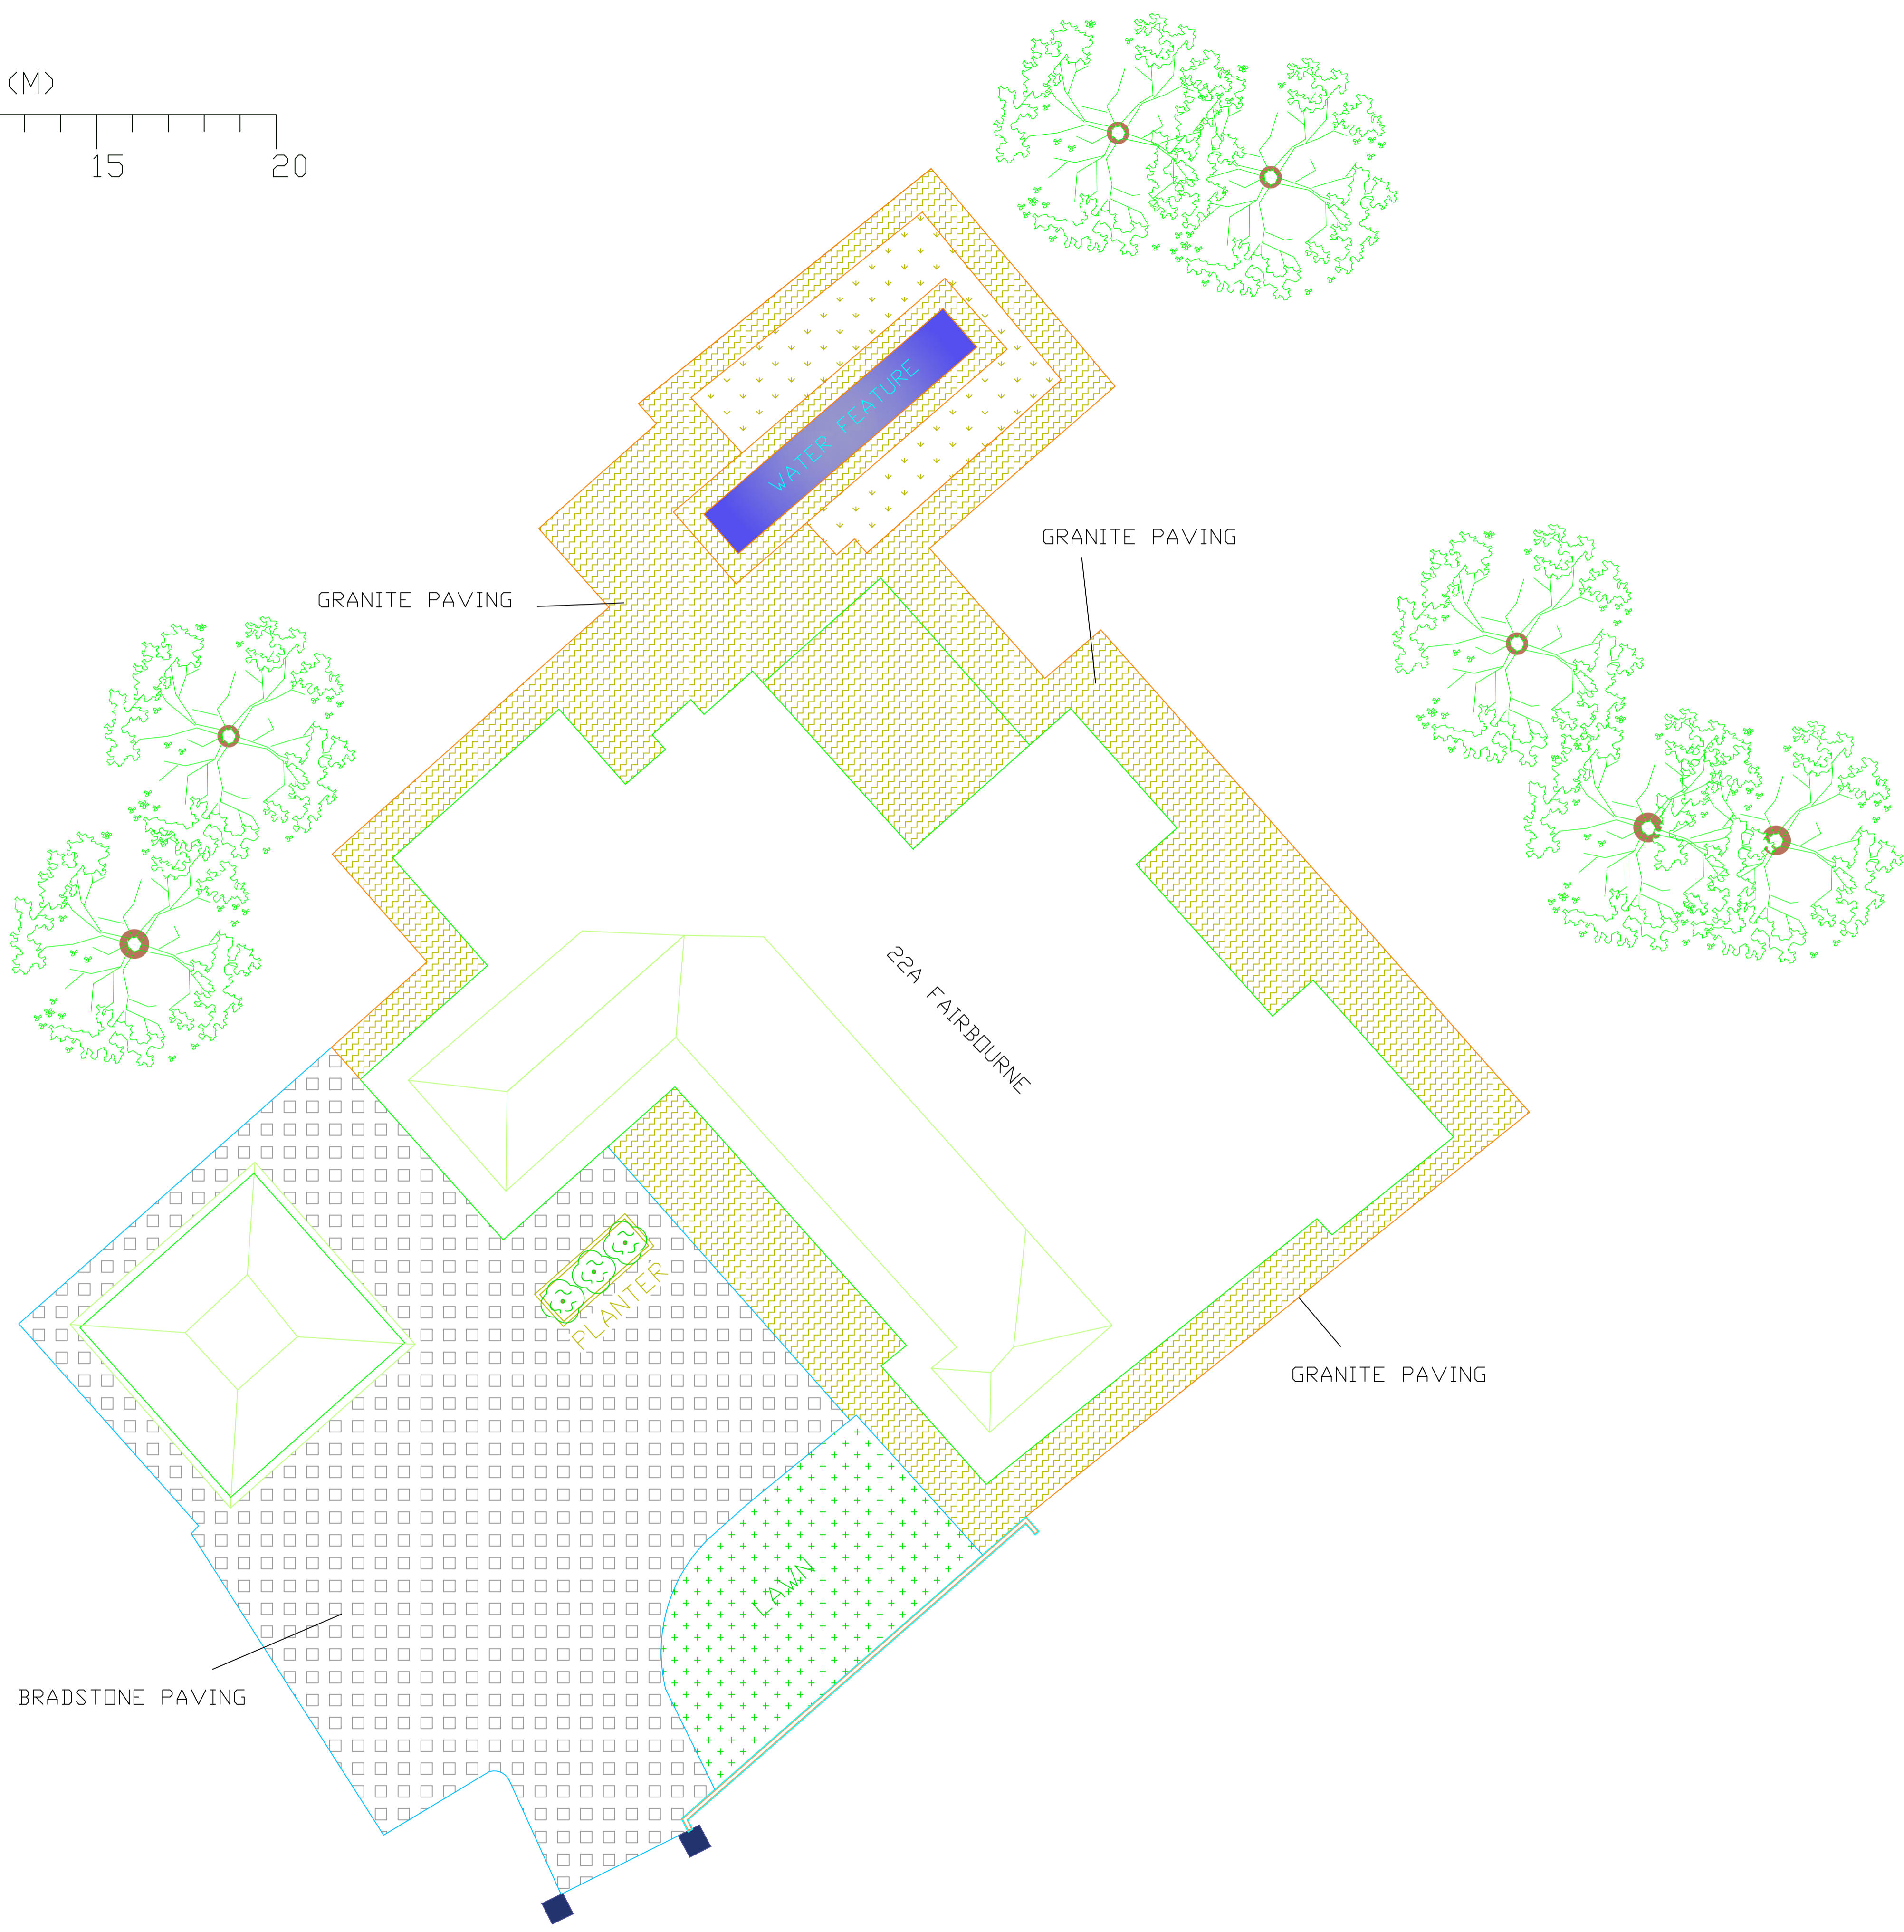

Notes:

--	--	--	--

Rev	Comment	By	Date

TEL: 07815958772
 E-MAIL: RDM@PINPOINTENGINEER.CO.UK
 WEB: PINPOINTENGINEER.CO.UK
 ADDRESS: 37, CHESTERTON DRIVE,
 MERSTHAM, SURREY, RH1 3NZ

Client:
 DOVE CONSTRUCTION LTD

Job Title:
 22A FAIRBOURNE, COBHAM

Drawing Title:
 PAVING PROPOSAL

Status: INFORMATION

Date Drawn: 22/06/2016	Drawn By: R.MILNE	Scale: A1 1:100
Job Reference: -	Drg No: DCL-001	Rev: -