


CONTROL STATIONS				
REFERENCE	POINT STYLE	EASTING	NORTHING	HEIGHT
▲ STN1	HILTI NAIL	512.244	1000.000	49.802
▲ STN2	HILTI NAIL	483.480	981.986	50.061
▲ STN3	HILTI NAIL	501.940	990.049	49.765

TREE SCHEDULE				
TREE	TRUNK DIAMETER	SPREAD	HEIGHT	SPECIES
T1	0.200	2.500	8.000	CONIFER
T2	0.600	9.000	16.000	DAK
T3	0.600	6.000	7.000	WILLOW
T4	0.600	6.000	6.000	CLUSTER OF 4 X 0.100
T5	0.200	3.000	9.000	CONIFER
T6	0.800	10.000	22.000	UNKNOWN
T7	0.800	10.000	22.000	UNKNOWN
T8	0.800	10.000	22.000	UNKNOWN
T9	0.300	4.000	20.000	UNKNOWN

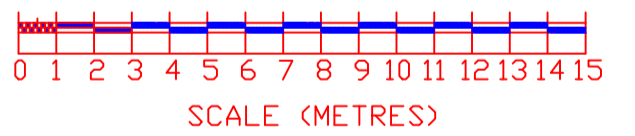

© This drawing remains the property of Pinpoint Engineer Ltd and shall not be copied without prior written consent.

All dimensions to be checked on site and any discrepancies to be reported before work commences.

Tree information including species, heights, diameters, position and spread are an approximation only and is subject to discrepancy, should accurate and detailed information be required a specialist should be sought.

If scaling off this drawing the scale bar should be utilised to verify paper size is correct.

Inaccessible survey points and lines due to lack of visibility or obstacles have been replaced with predicted/projected lines. Surrounding property eaves, ridge and building locations have multiple projected lines.

Building outlines are shown in red, roof outlines are shown in green - when printing in black and white - generally the inner lines are the building lines.

An arbitrary level datum has been utilised for this survey and therefore does not relate to the ordnance survey grid nor the ordnance datum.

Rev	Comment	By	Date

TEL: 07815958772
 E-MAIL: RDM@PINPOINTENGINEER.CO.UK
 WEB: PINPOINTENGINEER.CO.UK
 ADDRESS: 37, CRESTERTON DRIVE, MERSTHAM, SURREY, RH1 3NZ

Client:		
CROWN DESIGN DEVELOPMENT		
Job Title:		
32 HEATHRIDGE GREEN COBHAM SURREY		
Drawing Title:		
TOPOGRAPHICAL SURVEY		
Status:		
INFORMATION		
Date Drawn:	Drawn By:	Scale:
04/12/2016	RDM	A1 1:200
Job Reference:	Dwg No:	Rev:
DD_TS001	DD001	-