
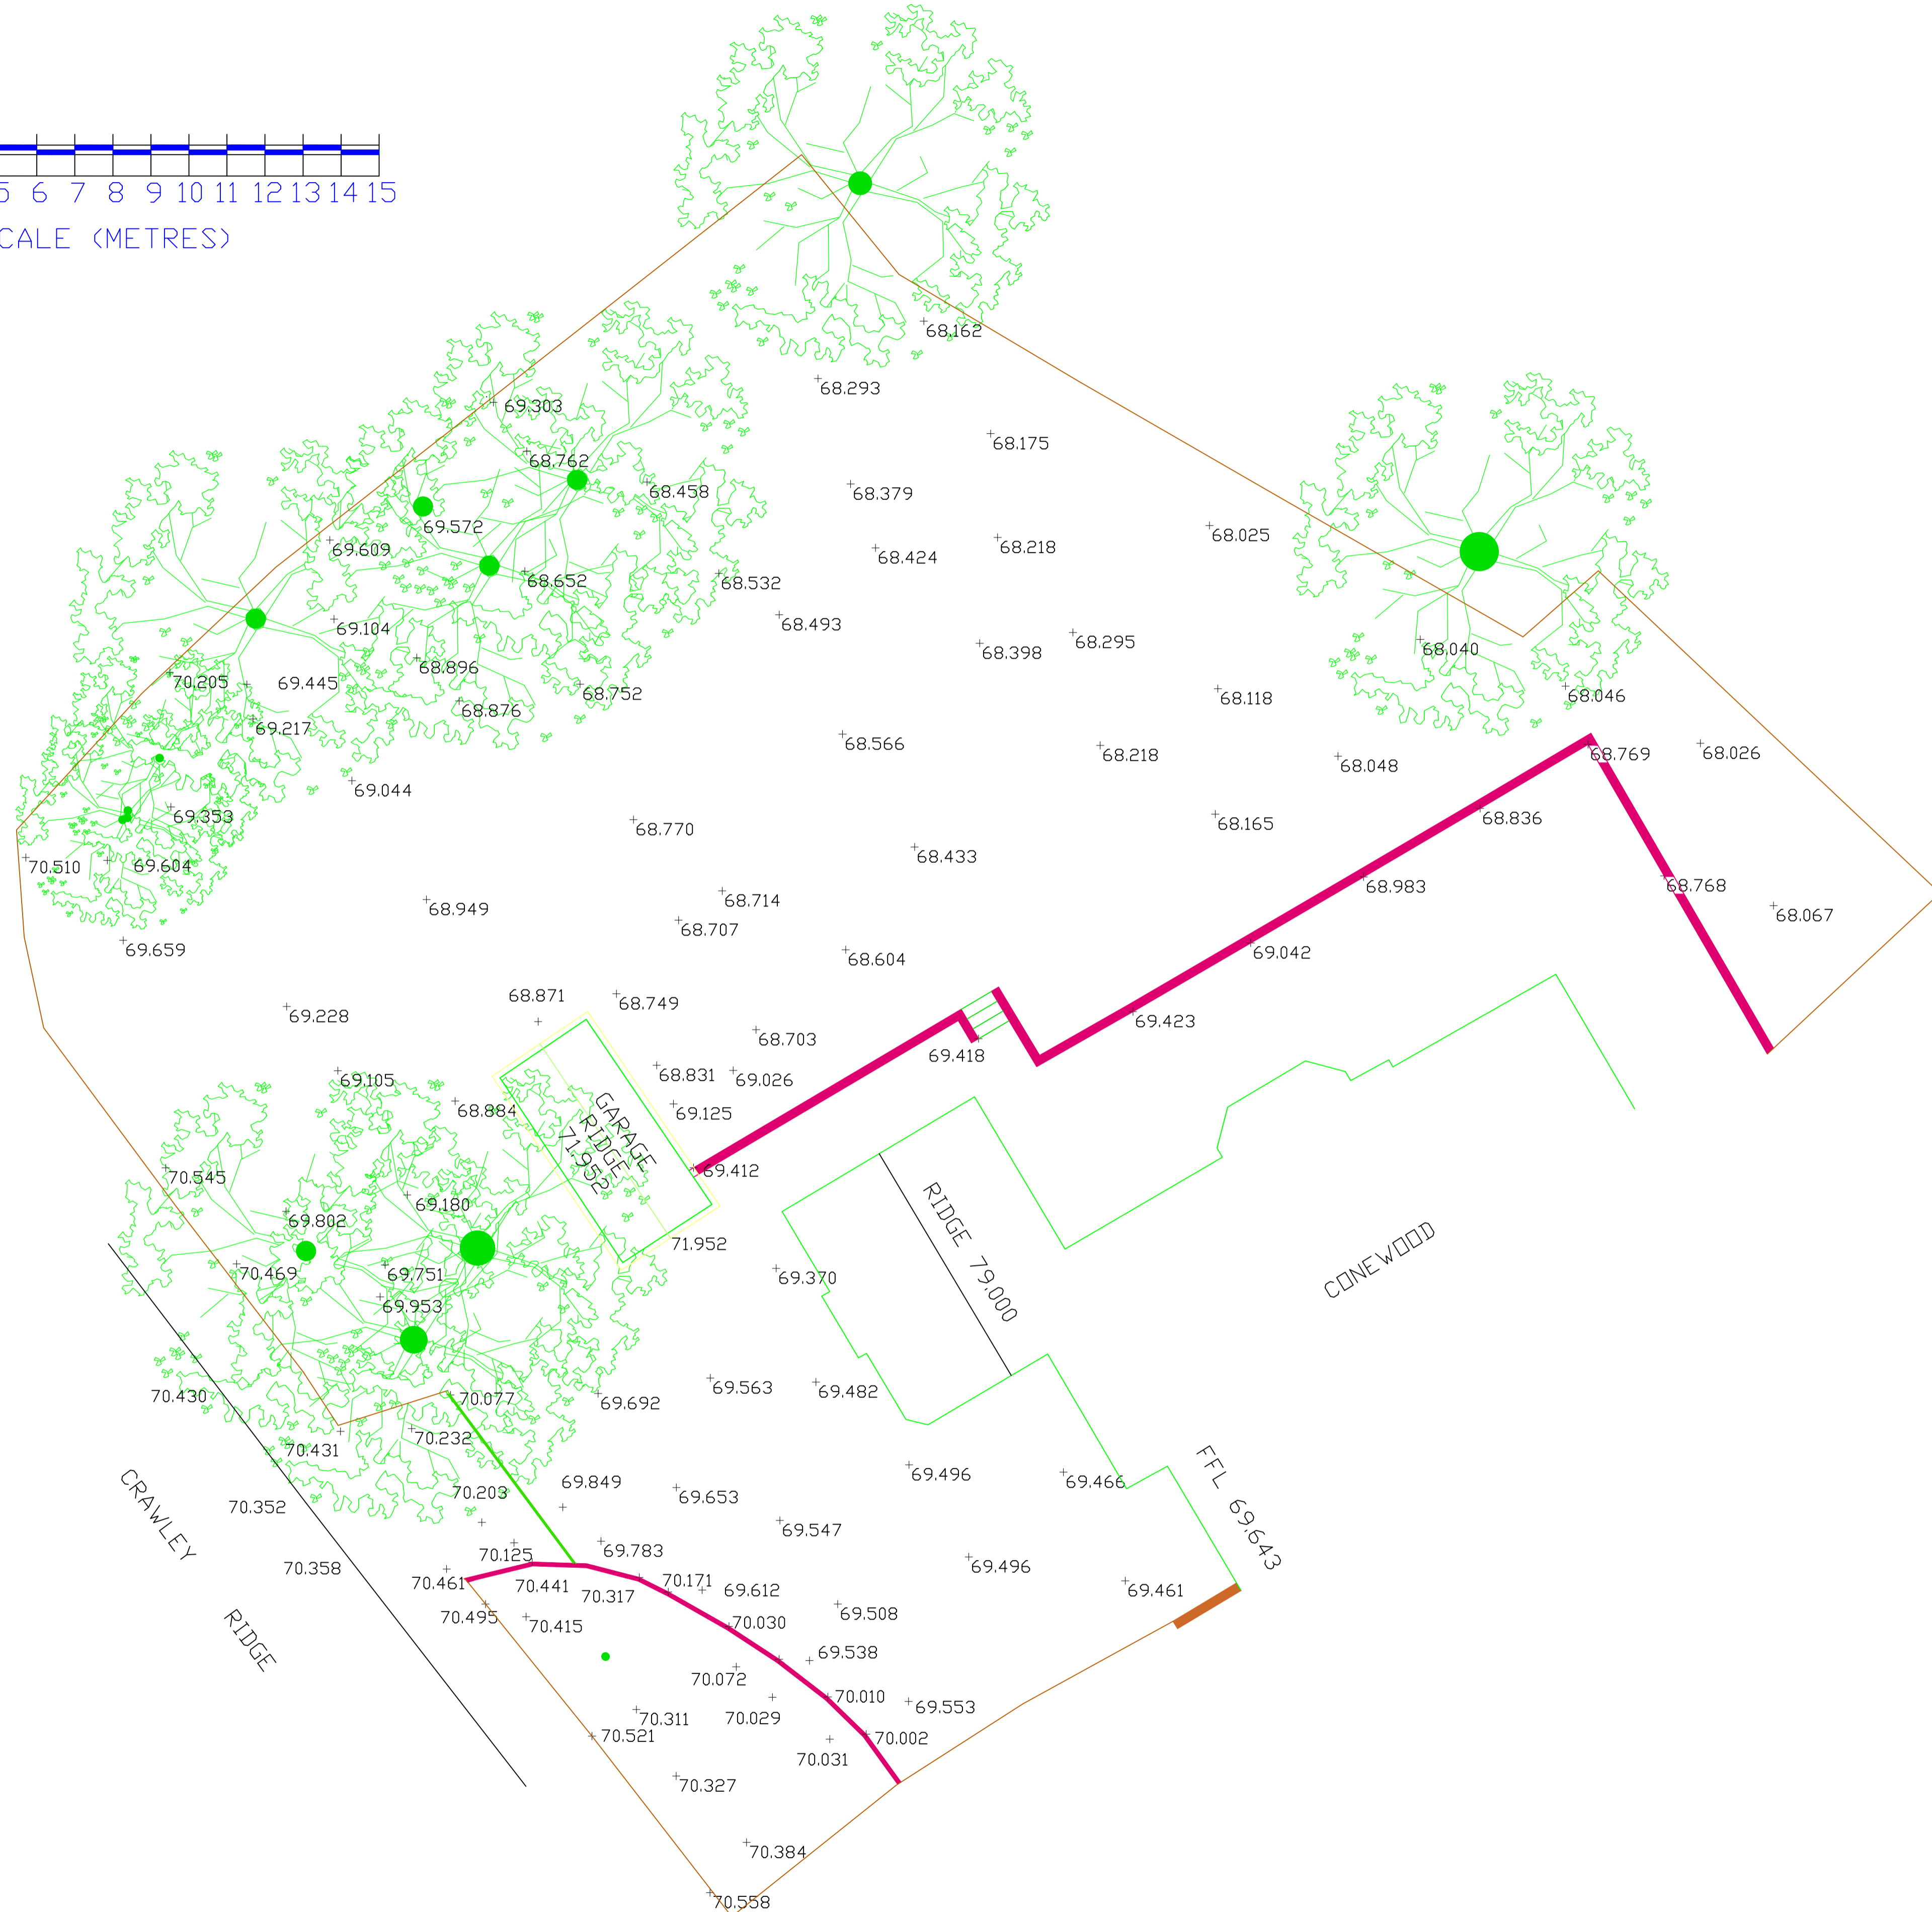


© This drawing remains the property of Pinpoint Engineer Ltd and shall not be copied without prior written consent.

All dimensions to be checked on site and any discrepancies to be reported before work commences.

Tree information including species, heights, diameters and spread are an approximation only and is subject to discrepancy. Should accurate and detailed information be required a specialist should be sought.

If scaling off this drawing the scale bar should be utilised to verify paper size is correct.

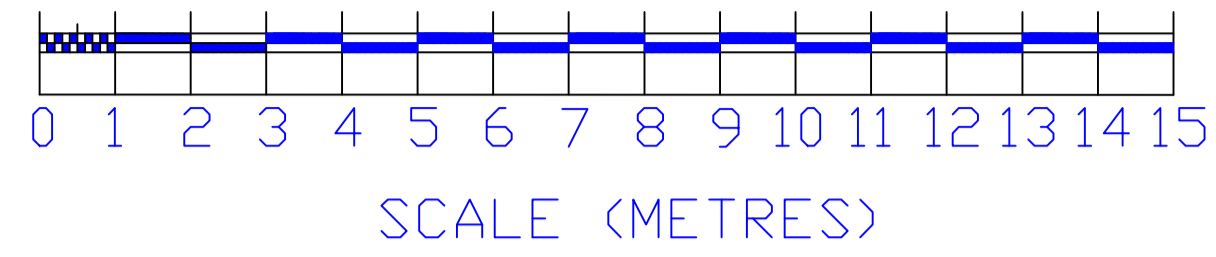

Notes:

--	--	--	--

Rev	Comment	By	Date

TEL: 07815958772  
 E-MAIL: RDM@PINPOINTENGINEER.CO.UK  
 WEB: PINPOINTENGINEER.CO.UK  
 ADDRESS: 37, CHESTERTON DRIVE,  
 MERSTHAM, SURREY, RH1 3NZ

Client:  
 DOVE CONSTRUCTION LTD

Job Title:  
 CONEWOOD  
 CRAWLEY RIDGE  
 CAMBERLEY

Drawing Title:  
 PART TOPOGRAPHICAL SURVEY

Status:  
 INFORMATION

Date Drawn: 21/07/2016	Drawn By: R.MILNE	Scale: A1 1:100
---------------------------	----------------------	--------------------

Job Reference: -	Dwg No: DCL-001	Rev: -
---------------------	--------------------	-----------