


© This drawing remains the property of Pinpoint Engineer Ltd and shall not be copied without prior written consent.
 All dimensions to be checked on site and any discrepancies to be reported before work commences.
 Tree information including species, heights, diameters and spread are an approximation only and is subject to discrepancy. Should accurate and detailed information be required a specialist should be sought.
 If scaling off this drawing the scale bar should be utilised to verify paper size is correct.

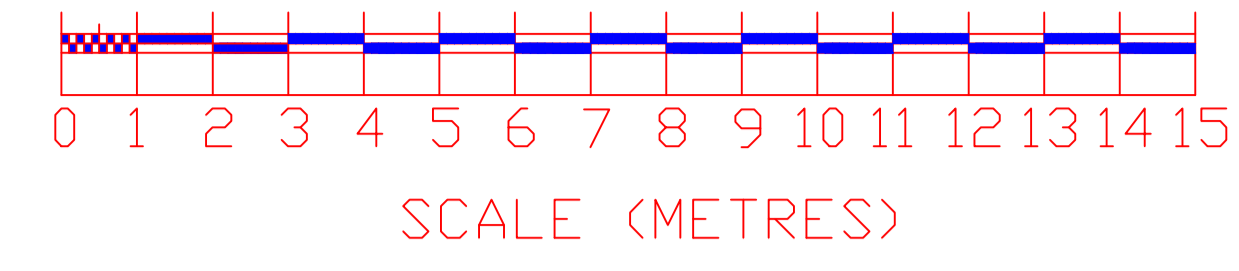

Notes:

Rev	Comment	By	Date

TEL: 07815958772
 E-MAIL: R.M@PINPOINTENGINEER.CO.UK
 WEB: PINPOINTENGINEER.CO.UK
 ADDRESS: 37, CHESTERTON DRIVE, MERSTHAM, SURREY, RH1 3NZ


Client: JAMES HOMES LIMITED

Job Title: GLENAVON CLOSE CLAYGATE SURREY

Drawing Title: TOPOGRAPHICAL SURVEY

Status: INFORMATION

Date Drawn: 27/07/2016	Drawn By: R.MILNE	Scale: A1 1:100
Job Reference: -	Dwg No: JHL-001	Rev: -

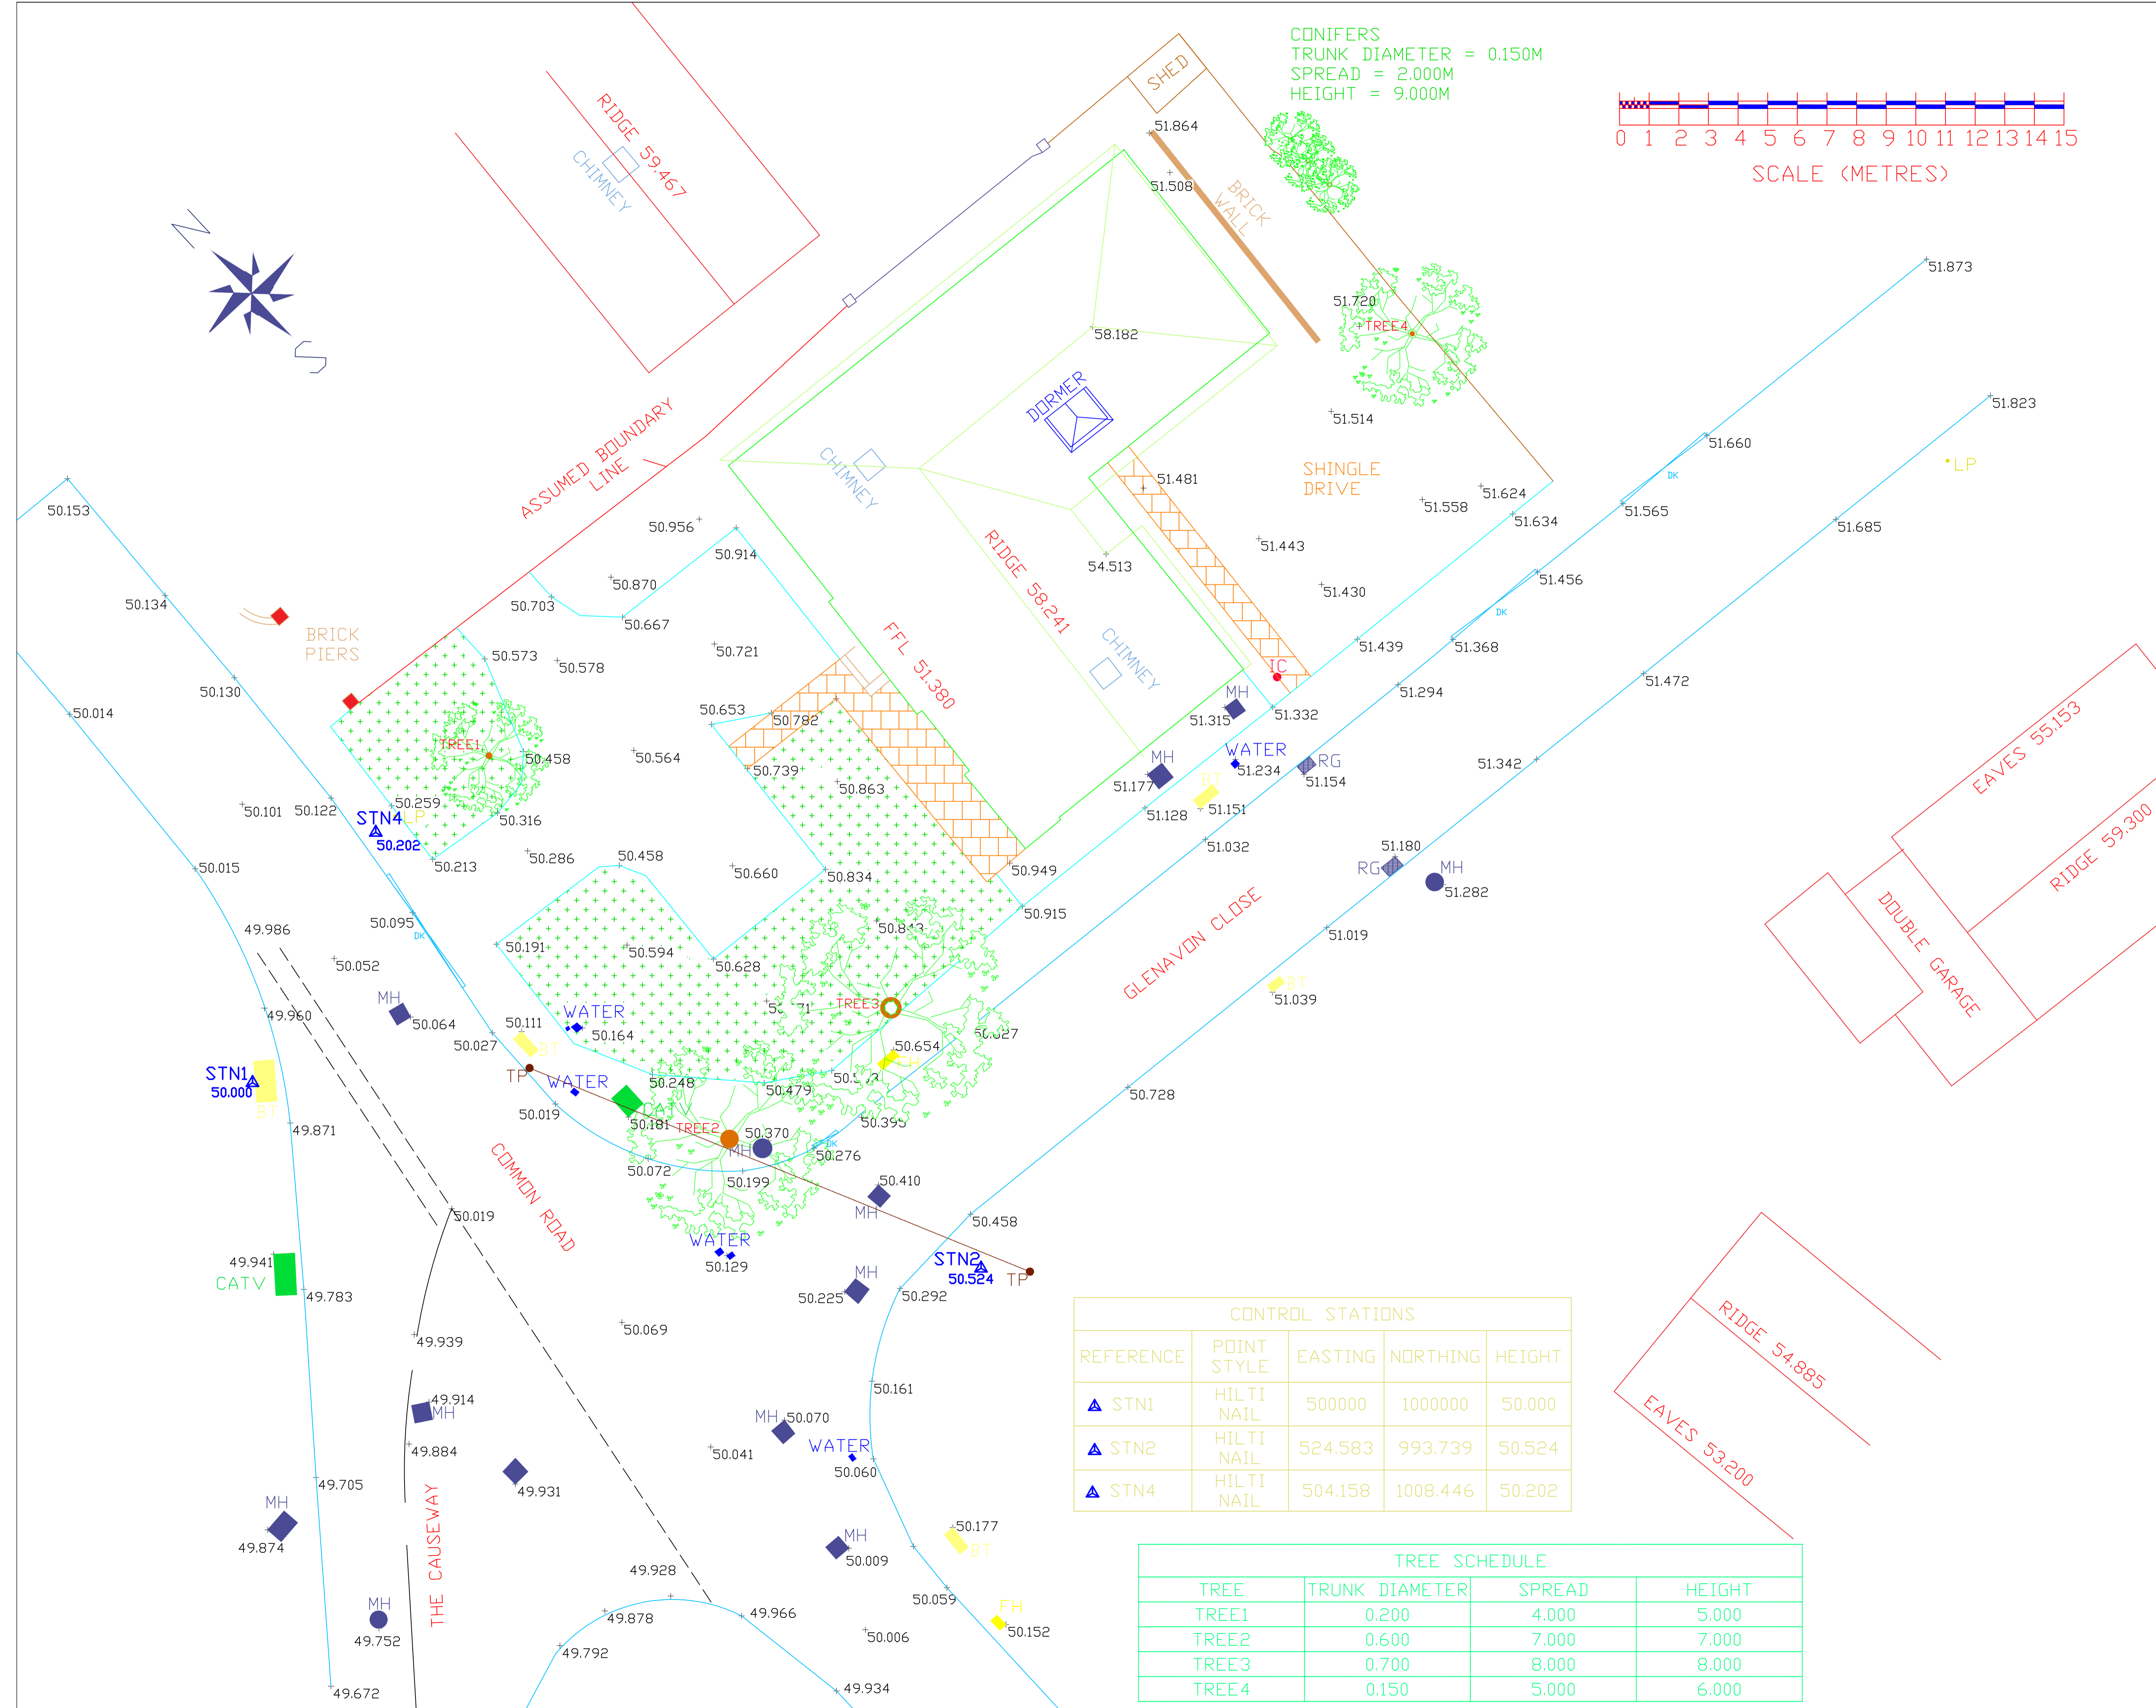

REFERENCE	POINT STYLE	EASTING	NORTHING	HEIGHT
▲ STN1	HILTI NAIL	500000	1000000	50.000
▲ STN2	HILTI NAIL	524.583	993.739	50.524
▲ STN4	HILTI NAIL	504.158	1008.446	50.202

TREE	TRUNK DIAMETER	SPREAD	HEIGHT
TREE1	0.200	4.000	5.000
TREE2	0.600	7.000	7.000
TREE3	0.700	8.000	8.000
TREE4	0.150	5.000	6.000