
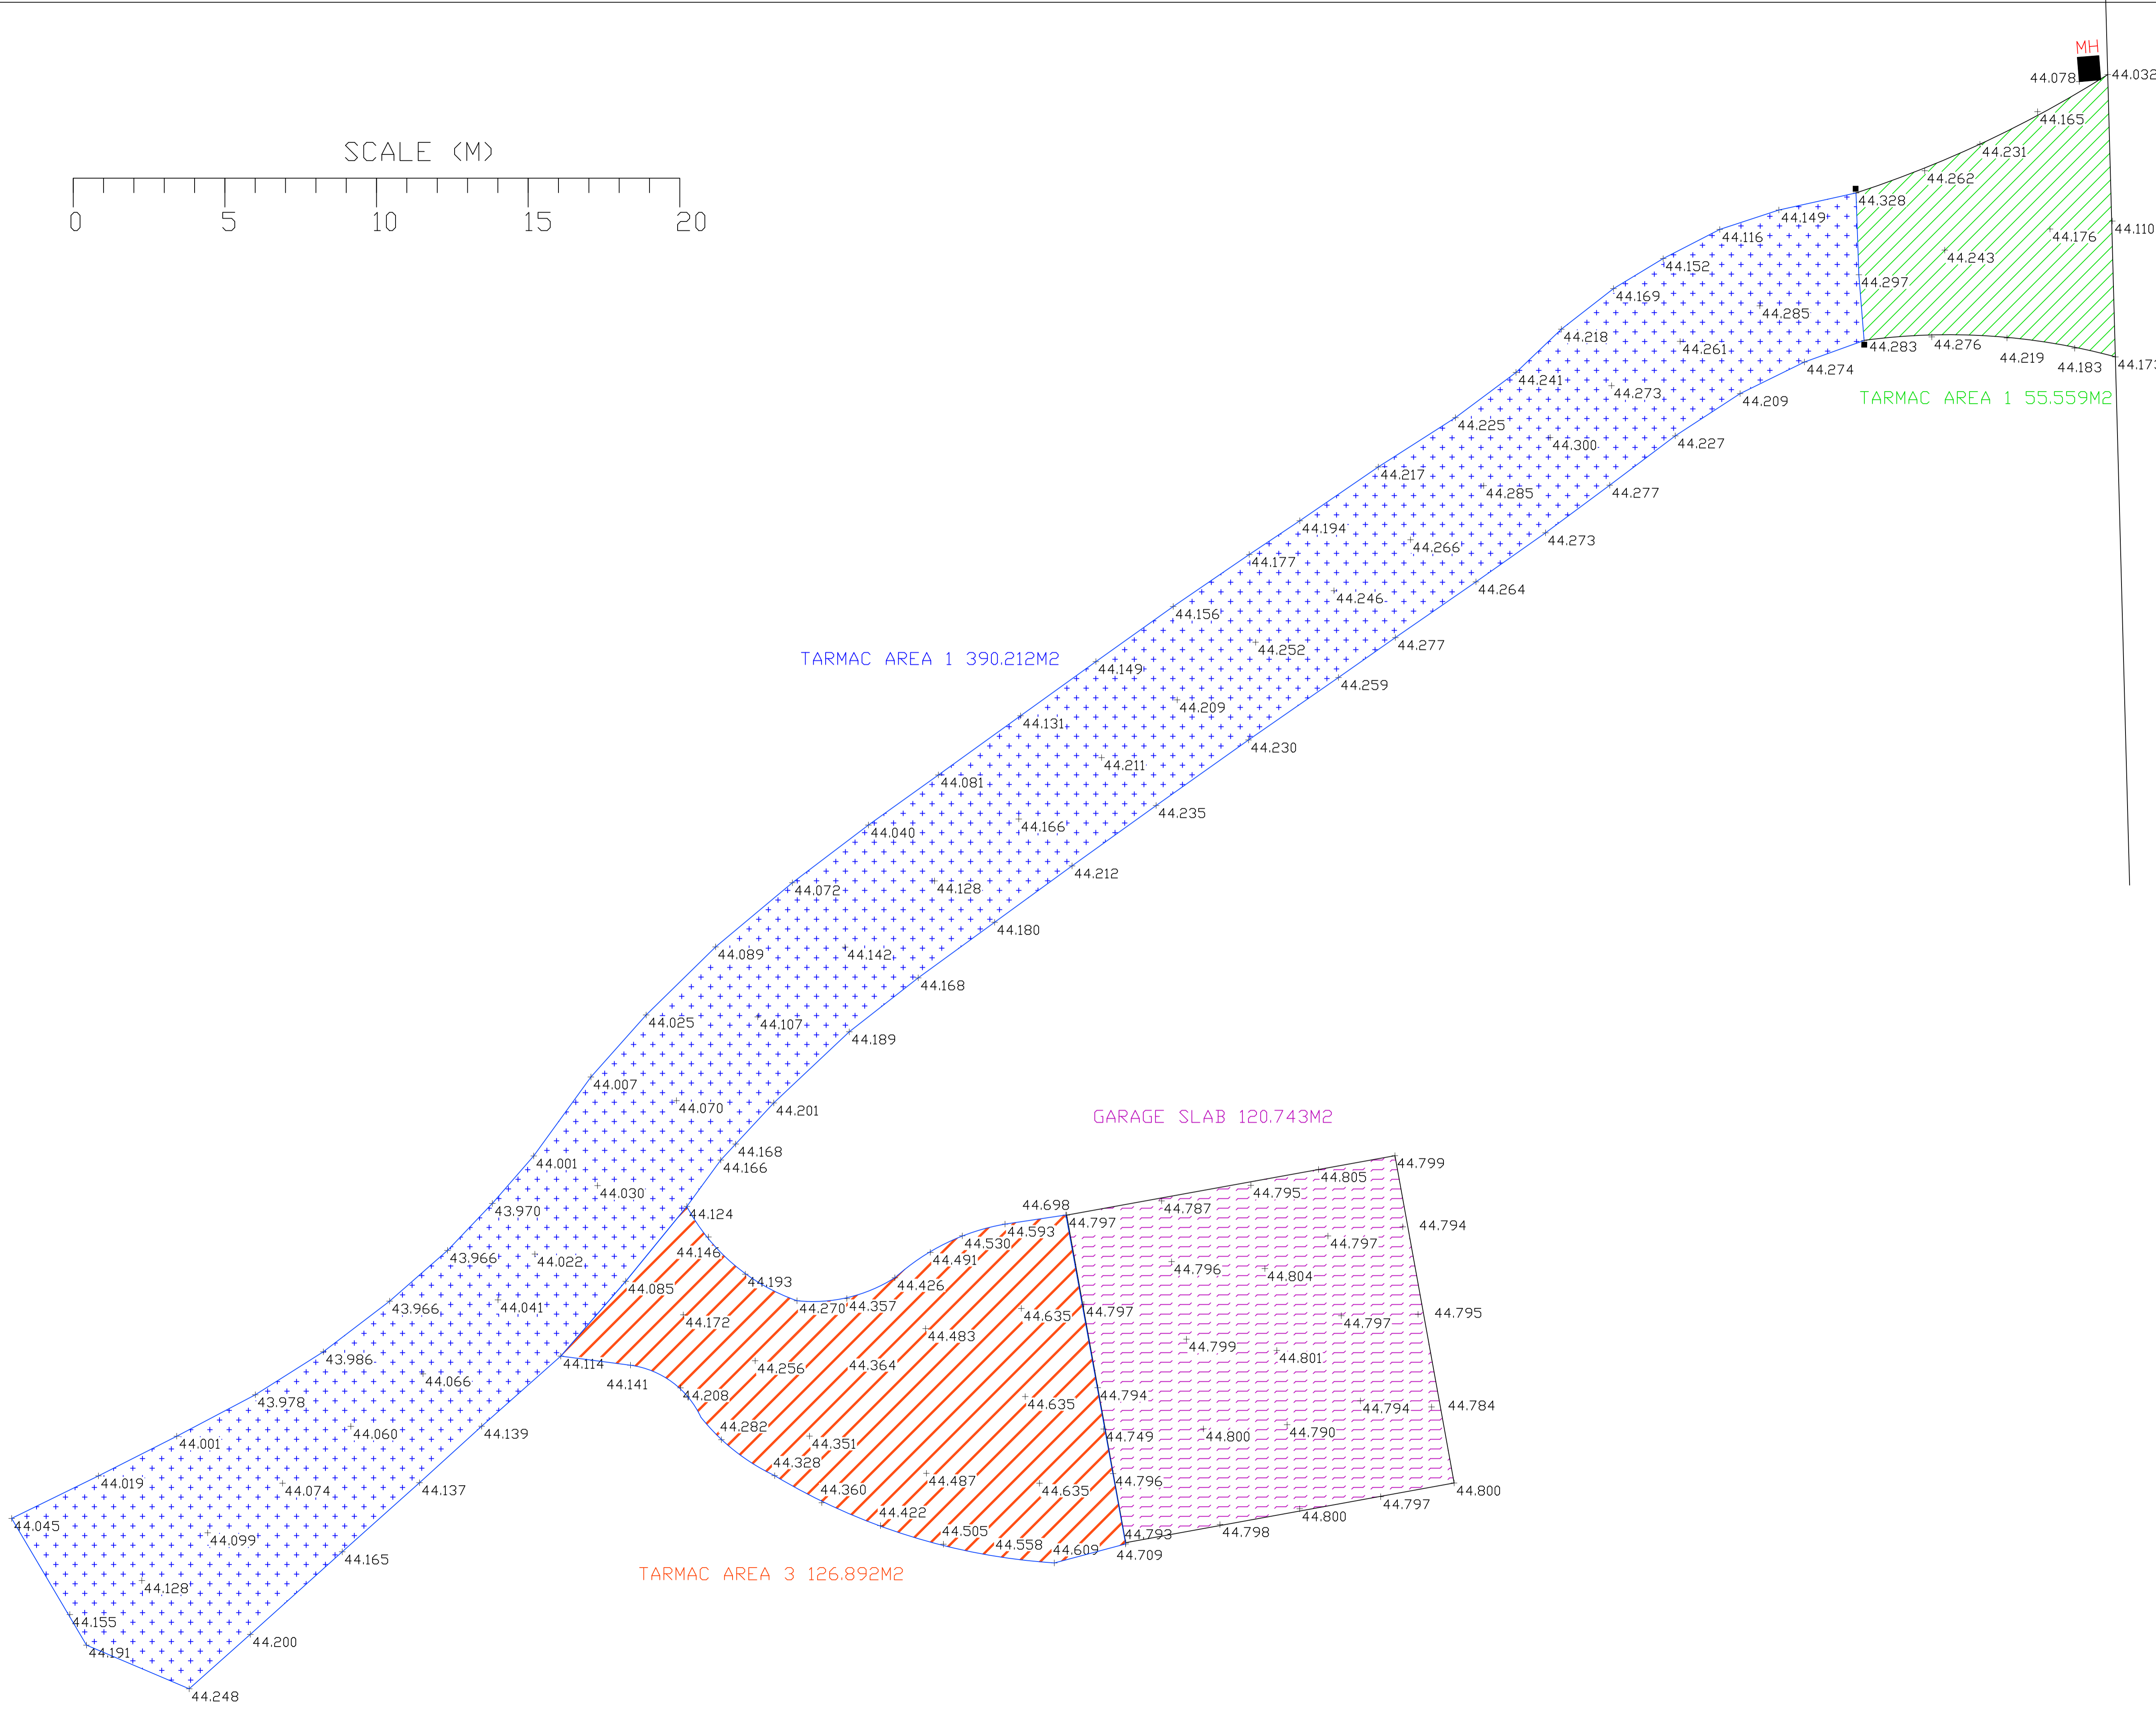


SCALE (M)

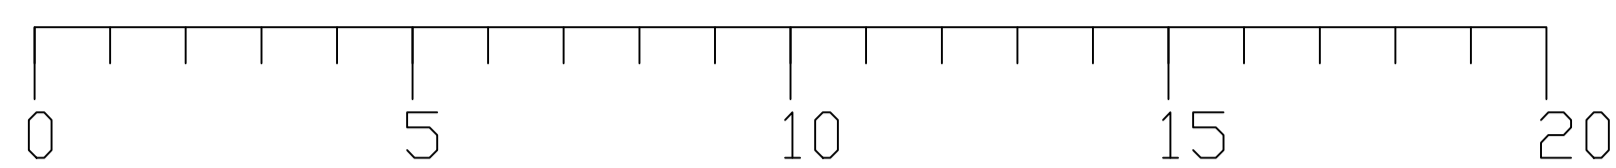

This drawing remains the property of Pinpoint Engineer Ltd and shall not be copied without prior written consent.
 All dimensions to be checked on site and any discrepancies to be reported before work commences.
 Tree information including species, heights, diameters and spread are an approximation only and is subject to discrepancy. Should accurate and detailed information be required a specialist should be sought.
 If sealing off this drawing the scale bar should be utilised to verify paper size is correct.

Notes:

--	--	--	--

Rev	Comment	By	Date
-----	---------	----	------

TEL: 07815958772
 E-MAIL: RDM@PINPOINTENGINEER.CO.UK
 WEB: PINPOINTENGINEER.CO.UK
 ADDRESS: 37, CHESTERTON DRIVE,
 MERSTHAM, SURREY, RH1 3NZ

Client:
 DOVE CONSTRUCTION LTD

Job Title:
 THRASHERS, OLD LANE,
 COBHAM

Drawing Title:
 ACCESS DRIVE LEVEL SURVEY

Status:
 INFORMATION

Date Drawn: 22/06/2016	Drawn By: R.MILNE	Scale: A1 1:100
---------------------------	----------------------	--------------------

Job Reference: -	Drg No: DCL-001	Rev: -
---------------------	--------------------	-----------

OLD LANE, COBHAM